


HPS CONTROL STATION MODEL PSS-4-UP1  
 JUMPERS TO BE SET TO 1 HIGH 3 LOW

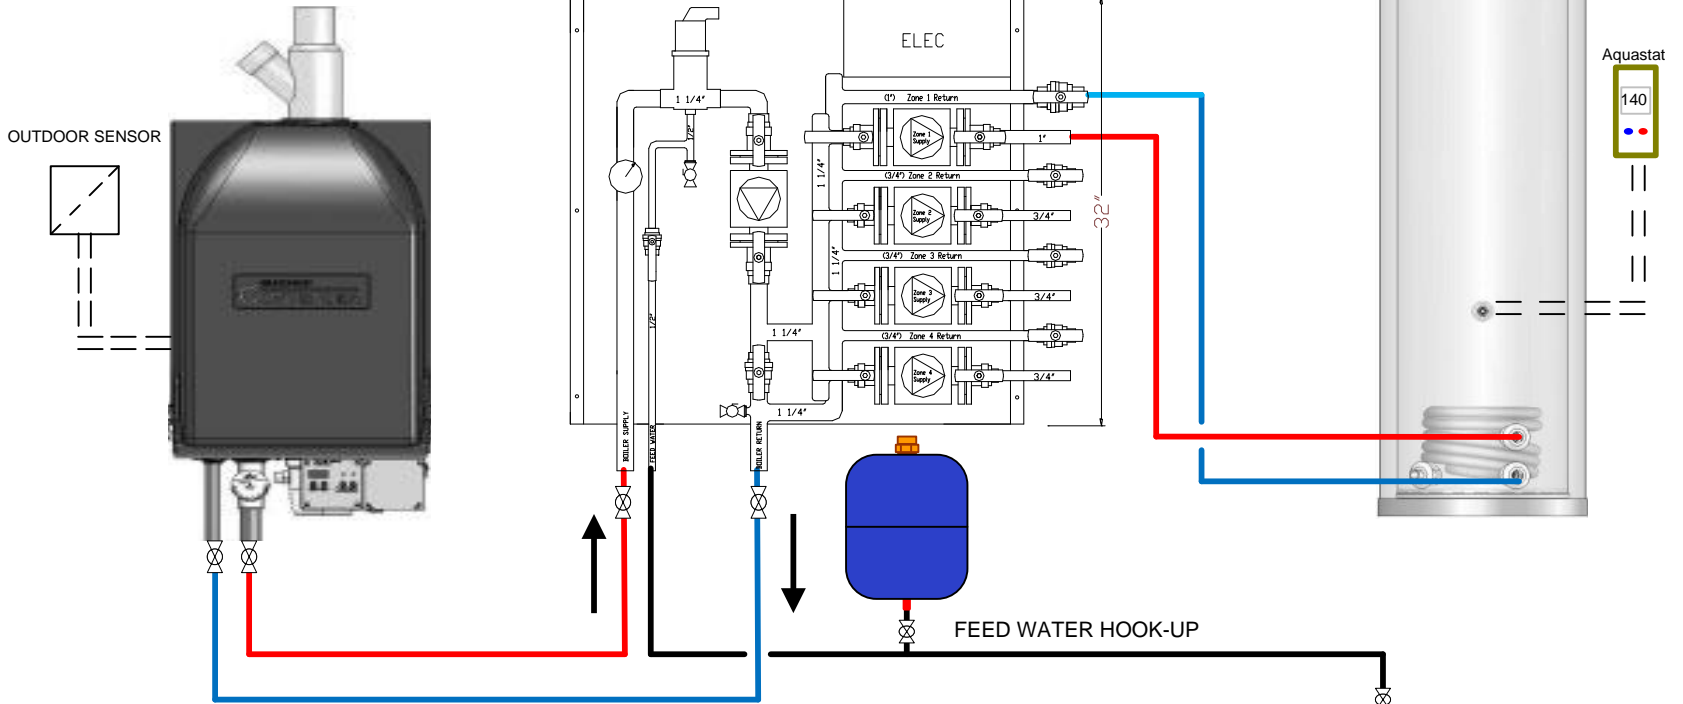

ZONE PUMP ONE (UPS26-99FC) – INDIRECT HOT WATER TANK (PRIORITIZED)  
 ZONE PUMP TWO (UPS15-58FC) – FAMILY ROOM ZONE 1 RADIANT  
 ZONE PUMP THREE (UPS15-58FC) – BEDROOMS 4 & 5 PLUS BATHROOM ZONE 2 RADIANT  
 ZONE PUMP FOUR (UPS26-99FC) – GARAGE ZONE 3 RADIANT

